



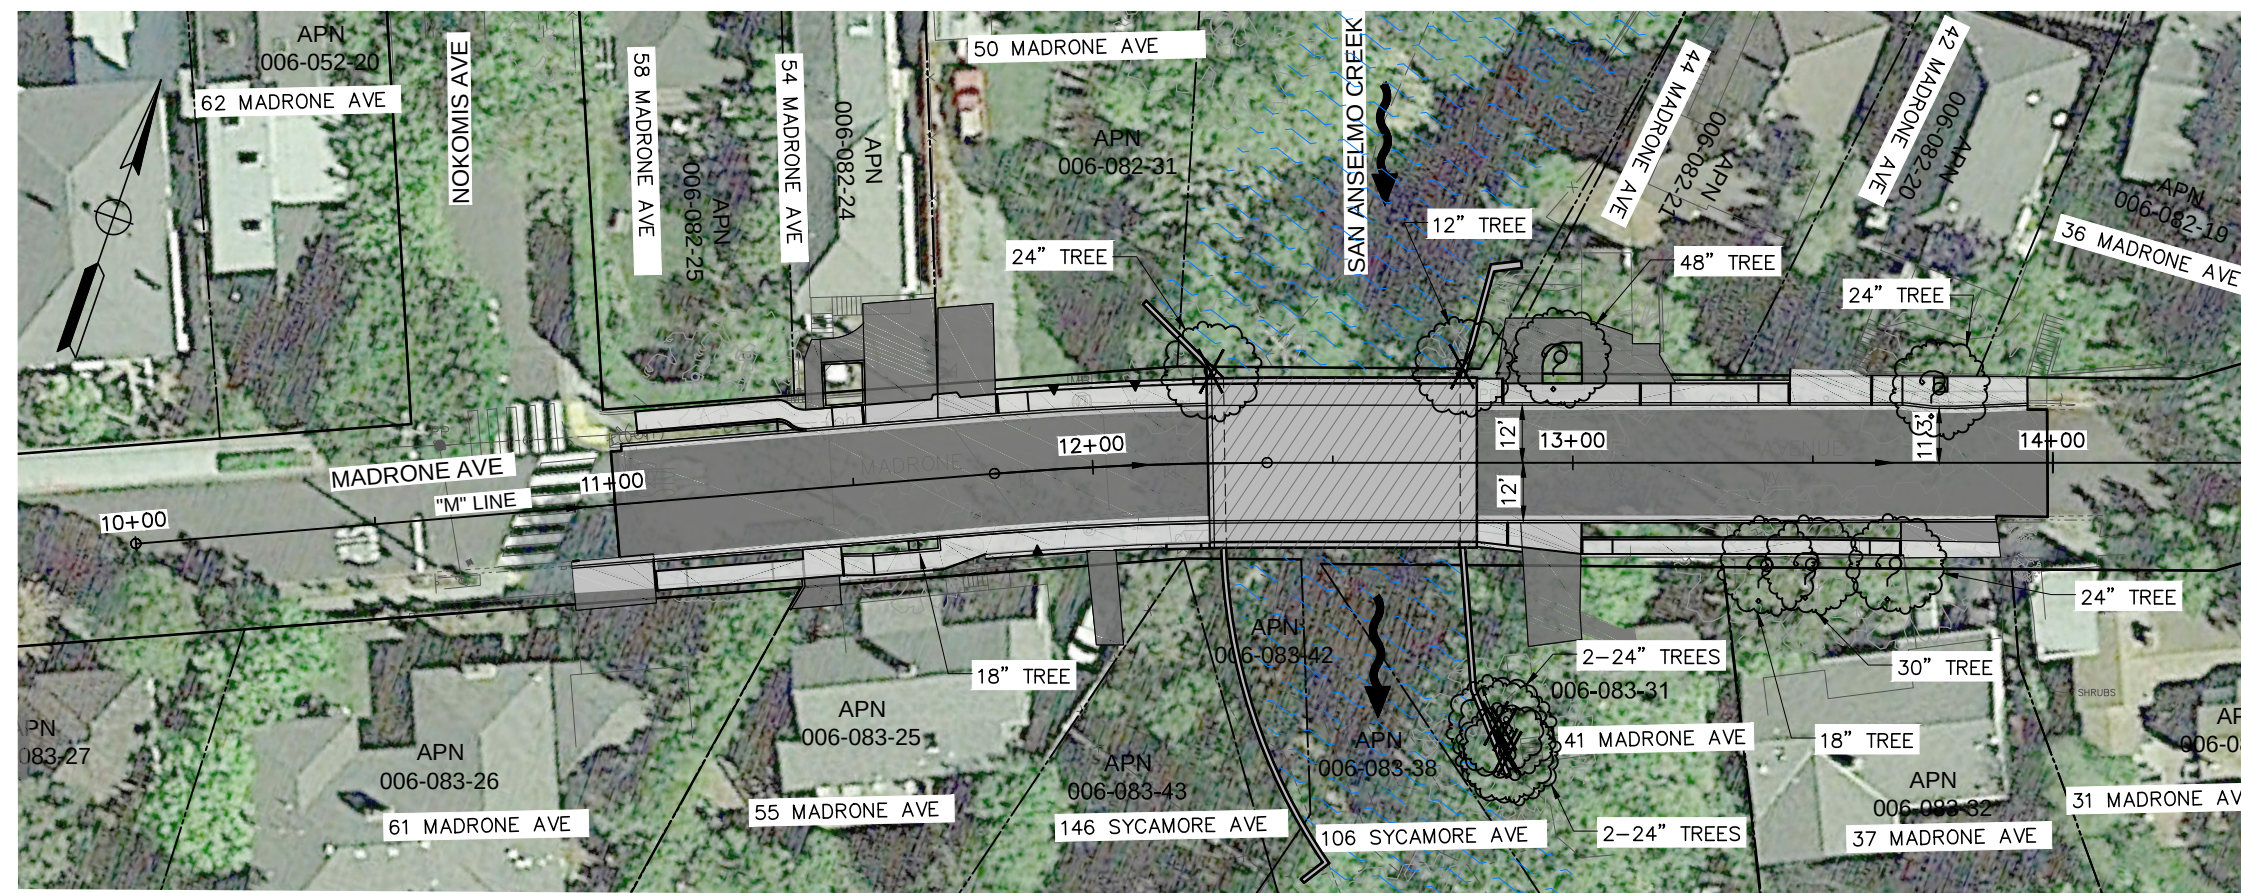

- LEGEND:
- STRUCTURE RECONSTRUCTION
 - ROADWAY/DRIVEWAY/PATH RECONSTRUCTION
 - SIDEWALK RECONSTRUCTION
 - TREE TO BE REMOVED
 - TREE POTENTIALLY IMPACTED
 - 2018 PROFILE - BRIDGE
 - 2016 PROFILE - BRIDGE
 - OG PROFILE - BRIDGE


NOTE:
ALL PROPERTY LINES SHOWN ARE BASED ON MARINMAPS AND ARE ONLY INTENDED AS ILLUSTRATION AND IDENTIFICATION OF POTENTIALLY AFFECTED PARCELS. THEY DO NOT DEFINE PROPERTY BOUNDARIES AS ONLY A SURVEY CAN ACCURATELY DEPICT SUCH BOUNDARIES. ALSO, SEE MARINMAPS DISCLAIMER.

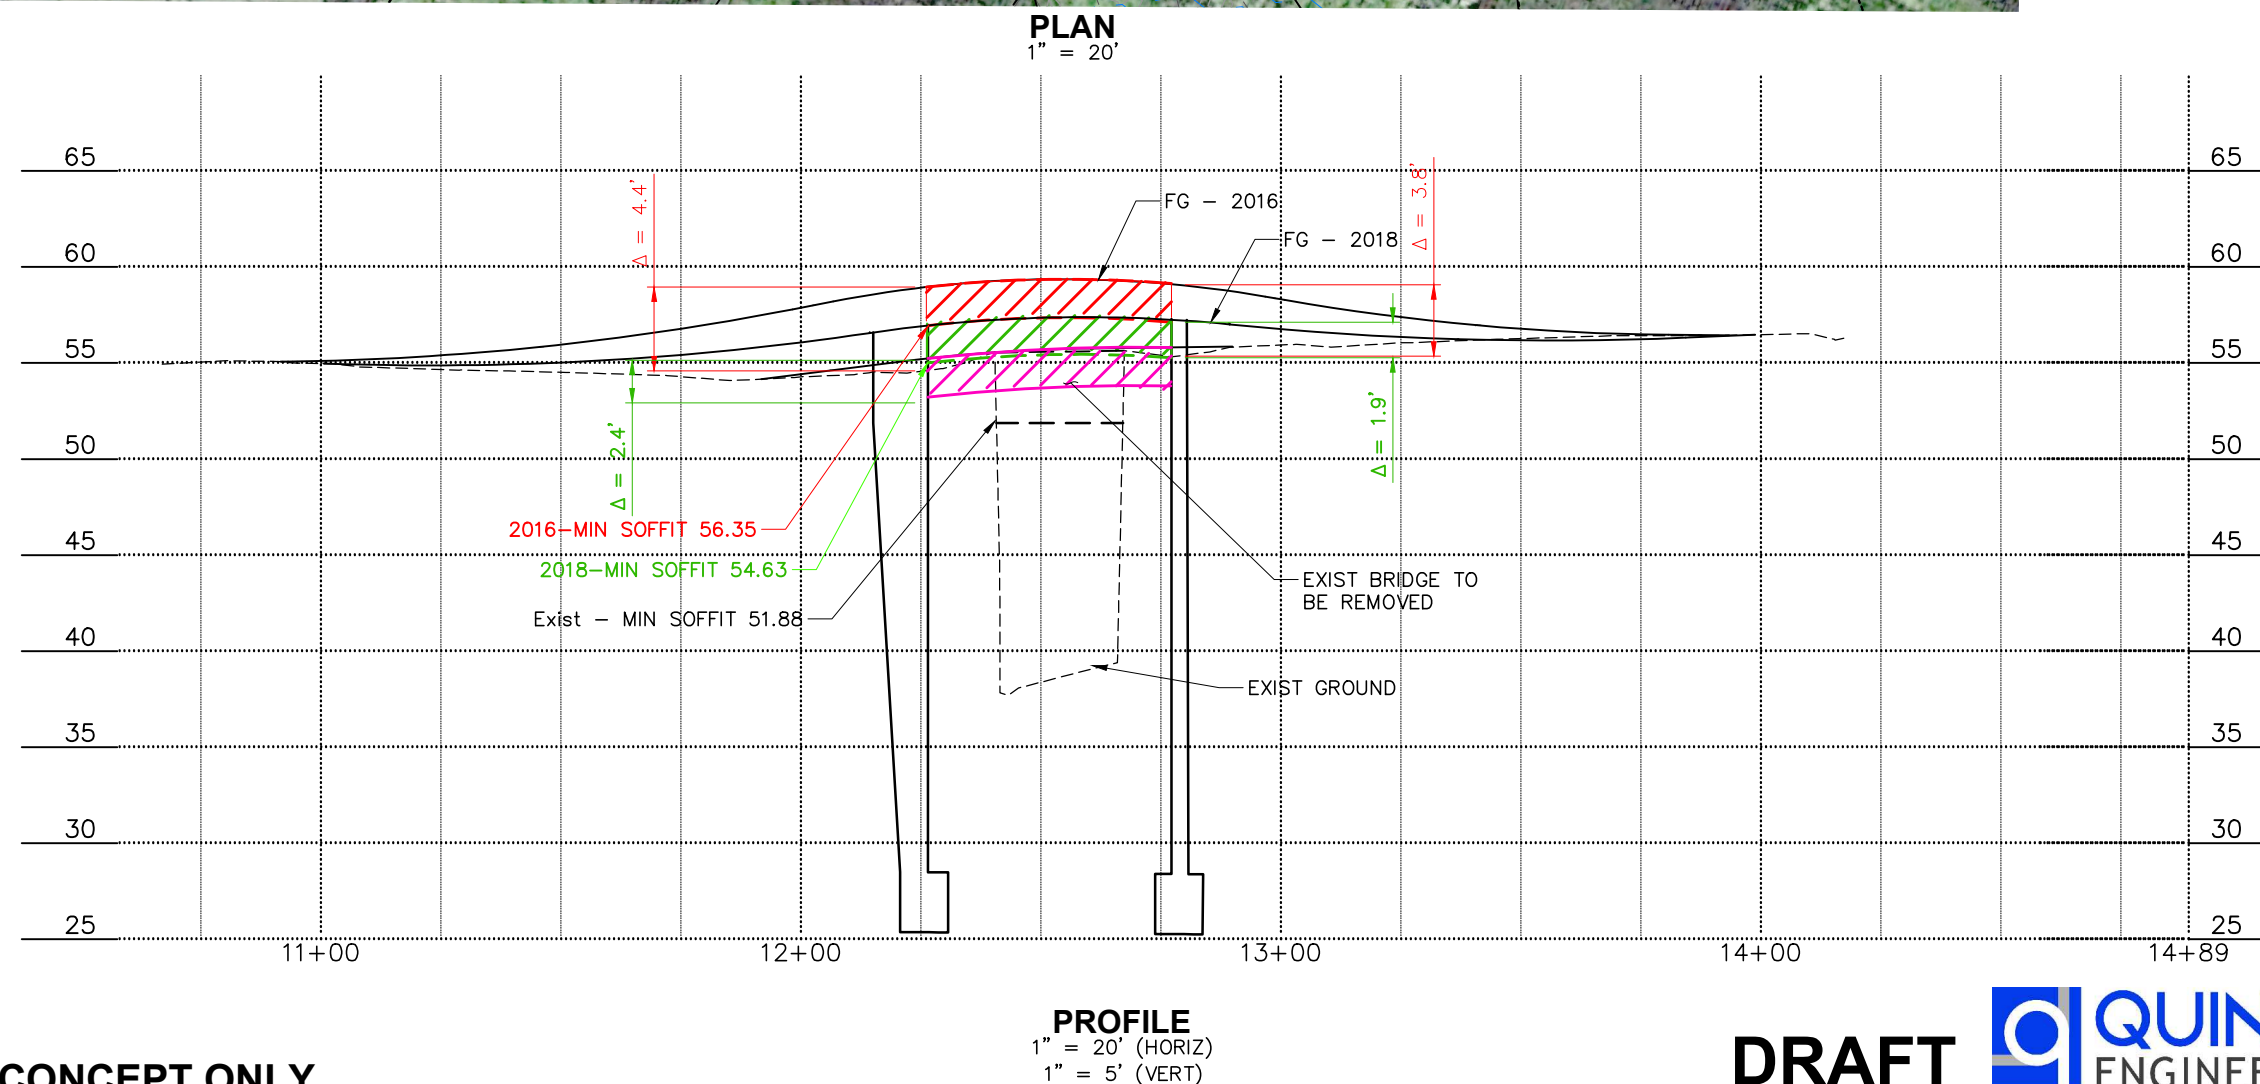

PROJECT CONCEPT ONLY

DRAFT




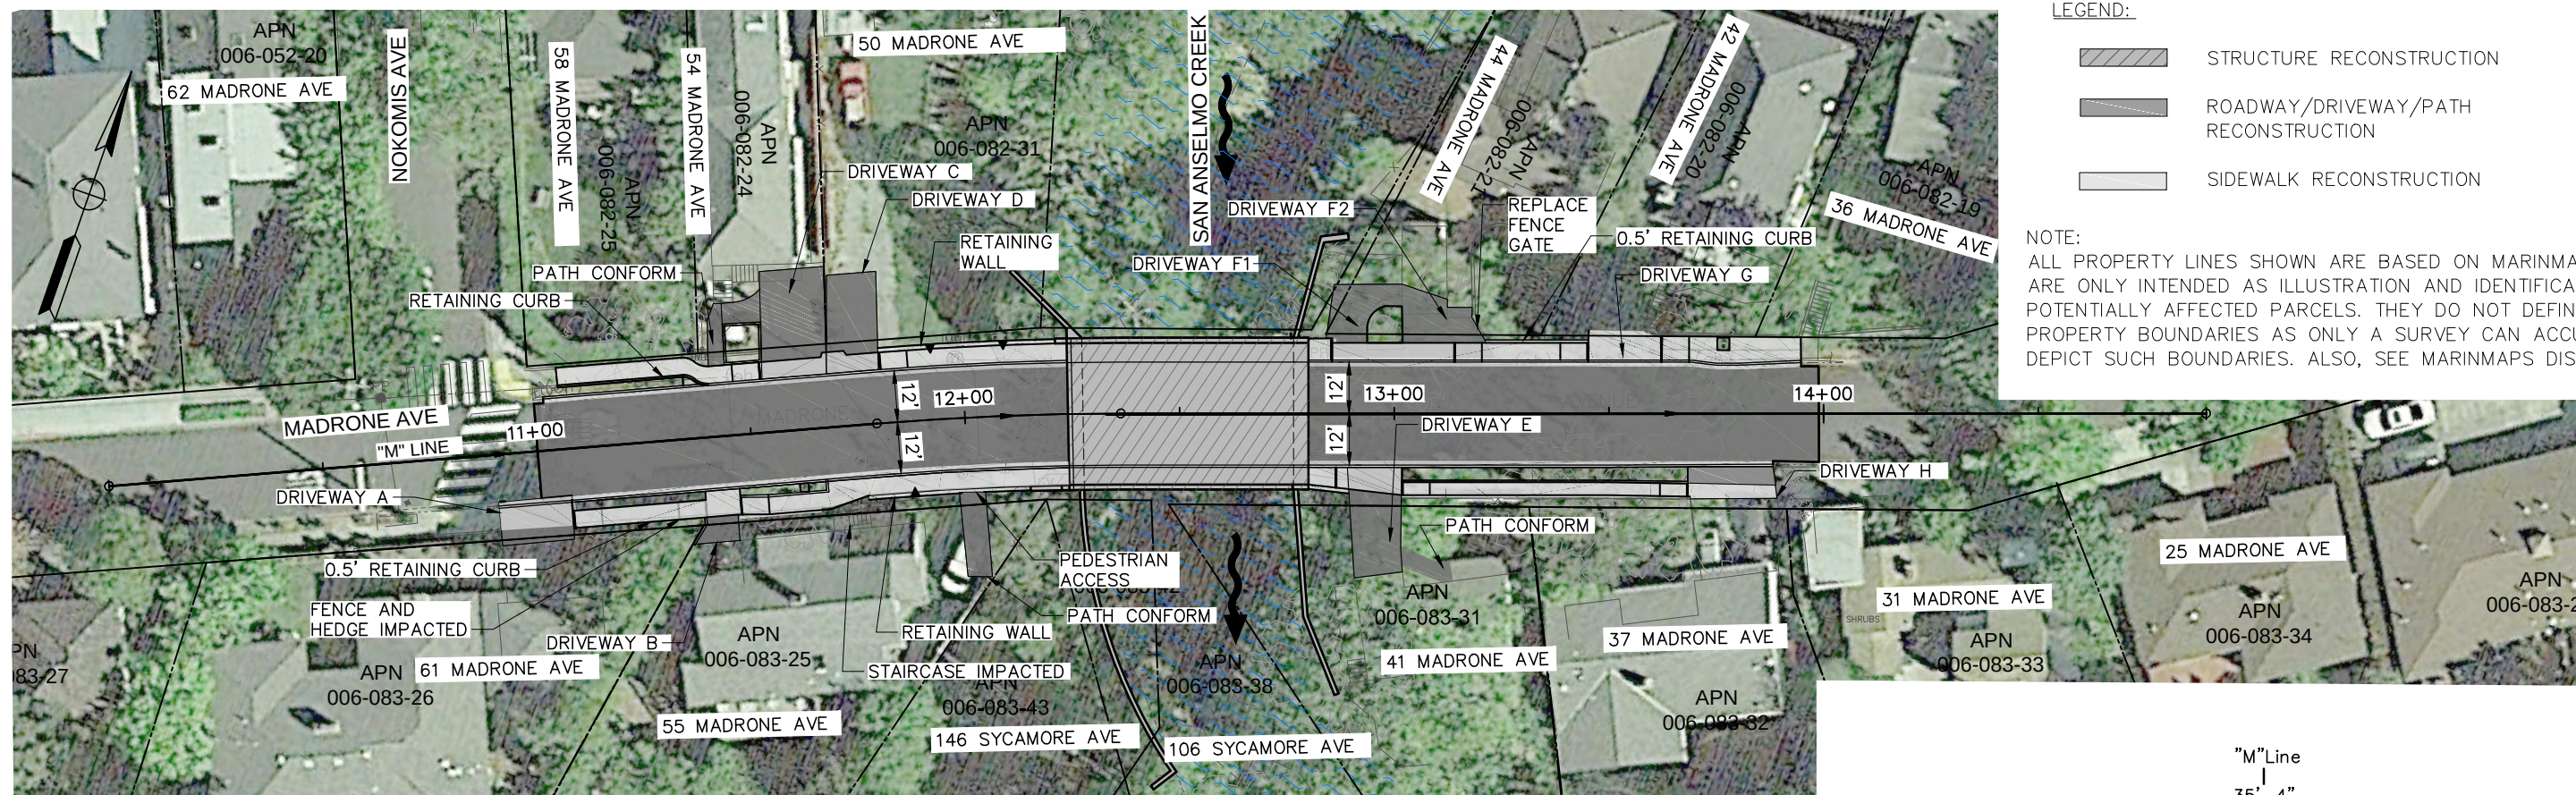


PLAN
1" = 20'

- LEGEND:**
- STRUCTURE RECONSTRUCTION
 - ROADWAY/DRIVEWAY/PATH RECONSTRUCTION
 - SIDEWALK RECONSTRUCTION

NOTE:
ALL PROPERTY LINES SHOWN ARE BASED ON MARINMAPS AND ARE ONLY INTENDED AS ILLUSTRATION AND IDENTIFICATION OF POTENTIALLY AFFECTED PARCELS. THEY DO NOT DEFINE PROPERTY BOUNDARIES AS ONLY A SURVEY CAN ACCURATELY DEPICT SUCH BOUNDARIES. ALSO, SEE MARINMAPS DISCLAIMER.

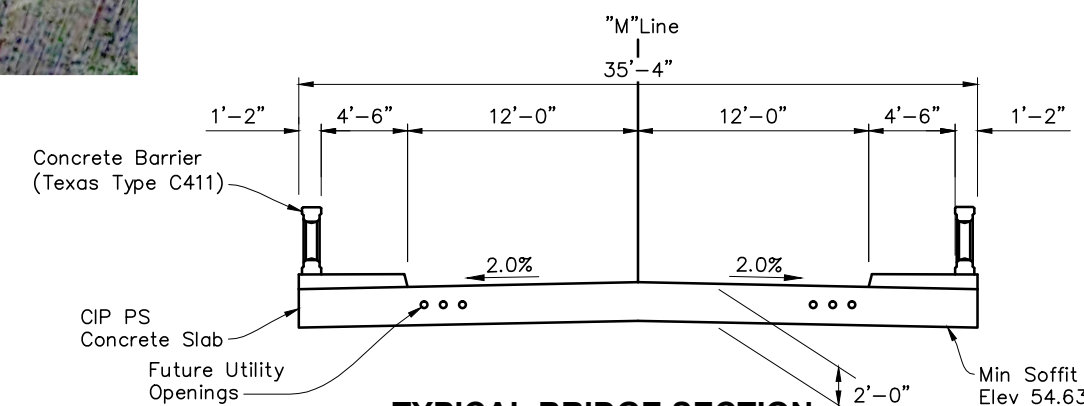

TYPICAL BRIDGE SECTION
1" = 5'

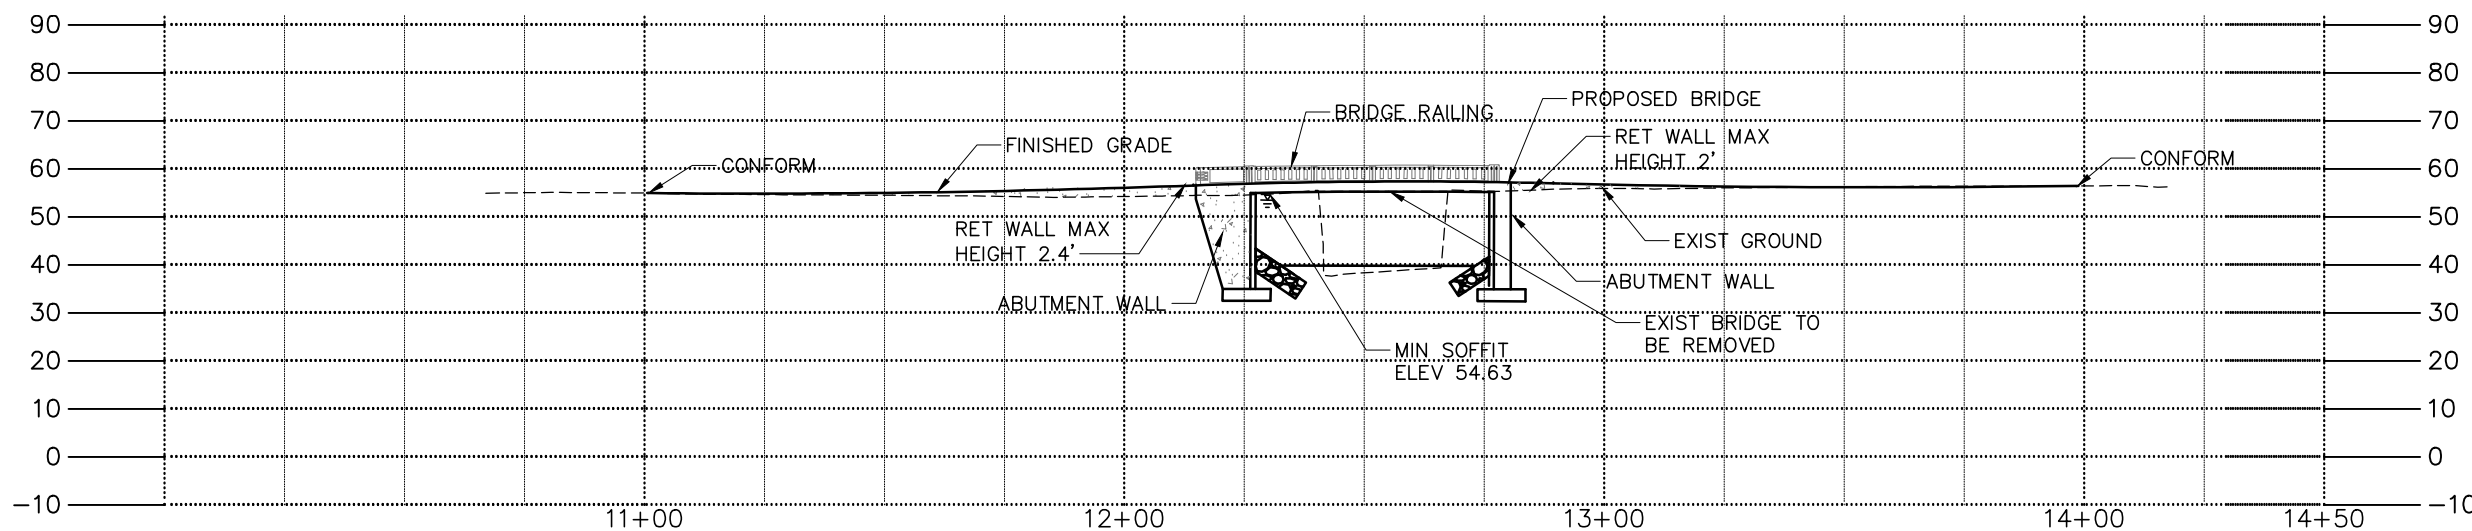

PROFILE
1" = 20' (HORIZ)
1" = 5' (VERT)

PROJECT CONCEPT ONLY
SUBJECT TO FUTURE PUBLIC REVIEW AND INPUT

MADRONE AVE BRIDGE REPLACEMENT

MIDWAY PROFILE

DRAFT

