



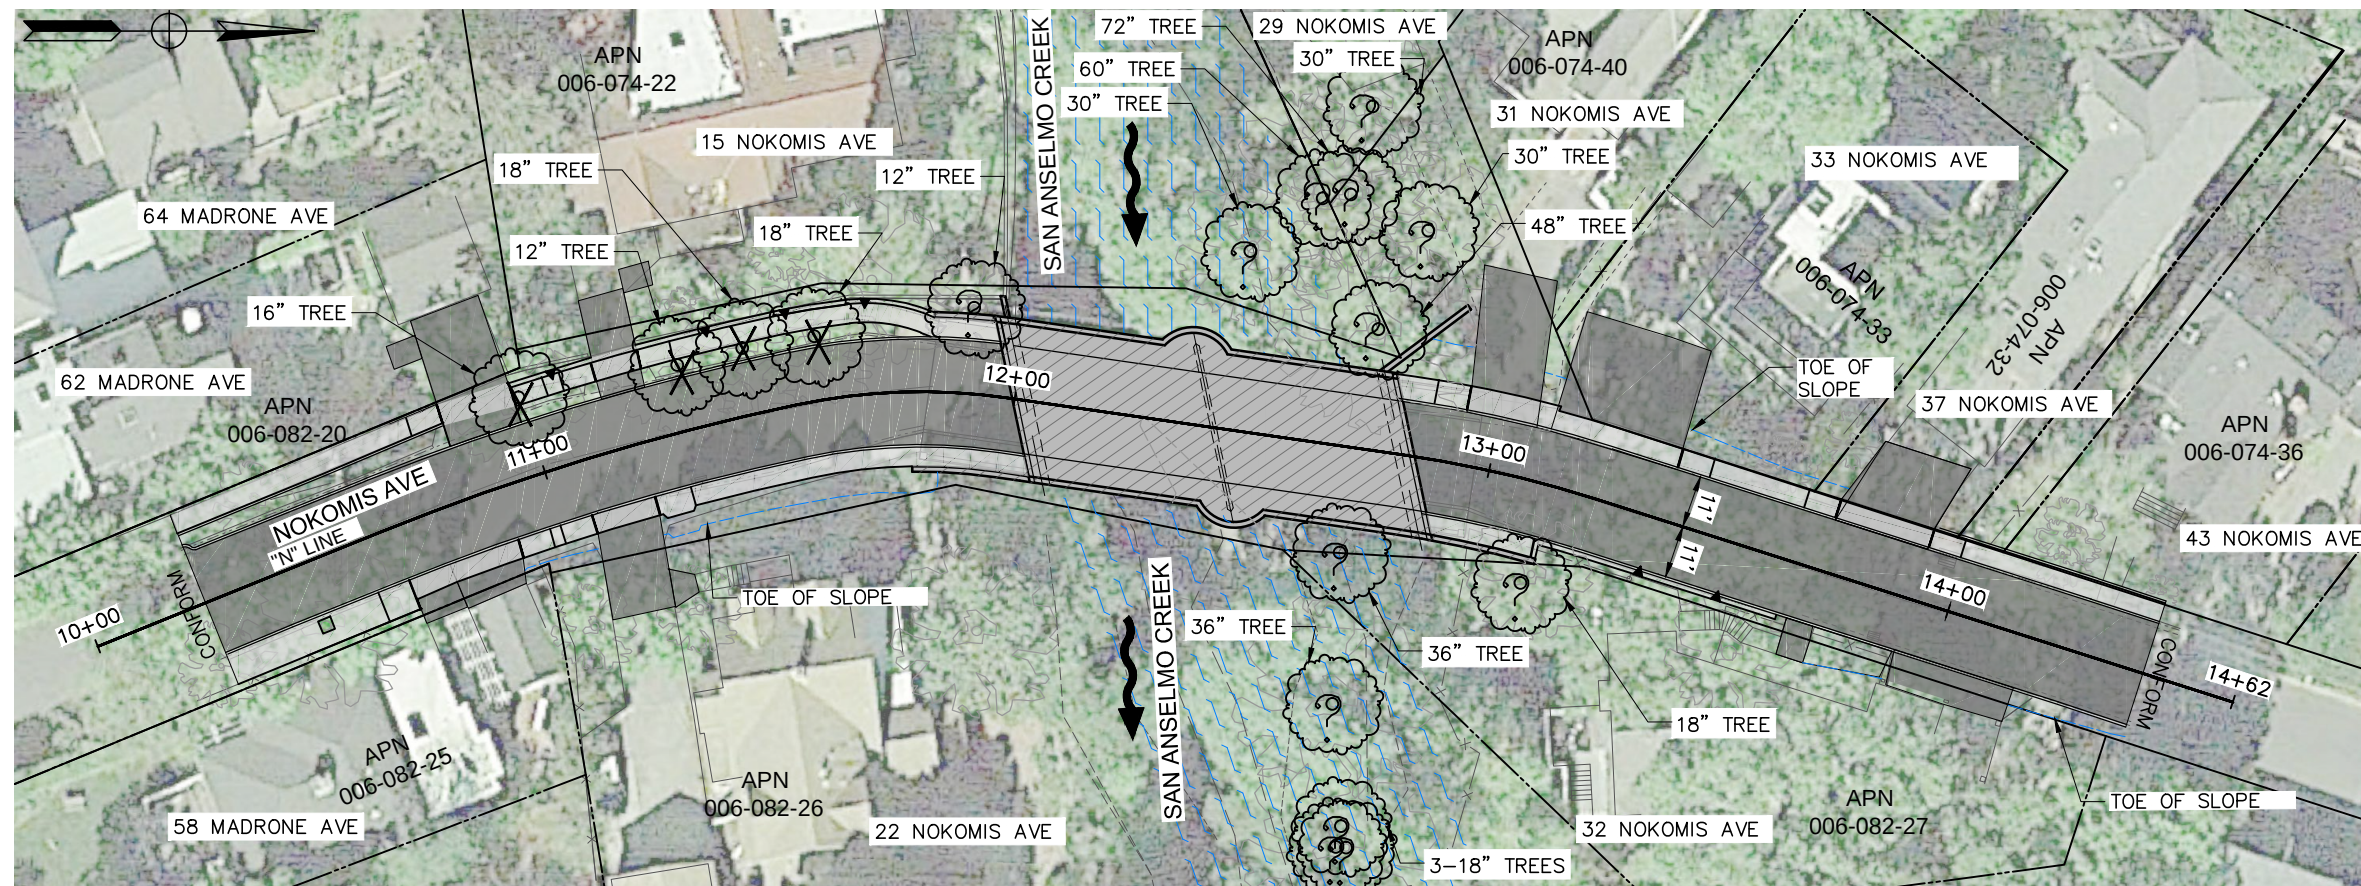

LEGEND:

- STRUCTURE RECONSTRUCTION
- ROADWAY/DRIVEWAY/PATH RECONSTRUCTION
- SIDEWALK RECONSTRUCTION
- TREE TO BE REMOVED
- TREE POTENTIALLY IMPACTED
- 2018 PROFILE - BRIDGE
- 2016 PROFILE - BRIDGE
- OG PROFILE - BRIDGE

NOTE:
ALL PROPERTY LINES SHOWN ARE BASED ON MARINMAPS AND ARE ONLY INTENDED AS ILLUSTRATION AND IDENTIFICATION OF POTENTIALLY AFFECTED PARCELS. THEY DO NOT DEFINE PROPERTY BOUNDARIES AS ONLY A SURVEY CAN ACCURATELY DEPICT SUCH BOUNDARIES. ALSO, SEE MARINMAPS DISCLAIMER.

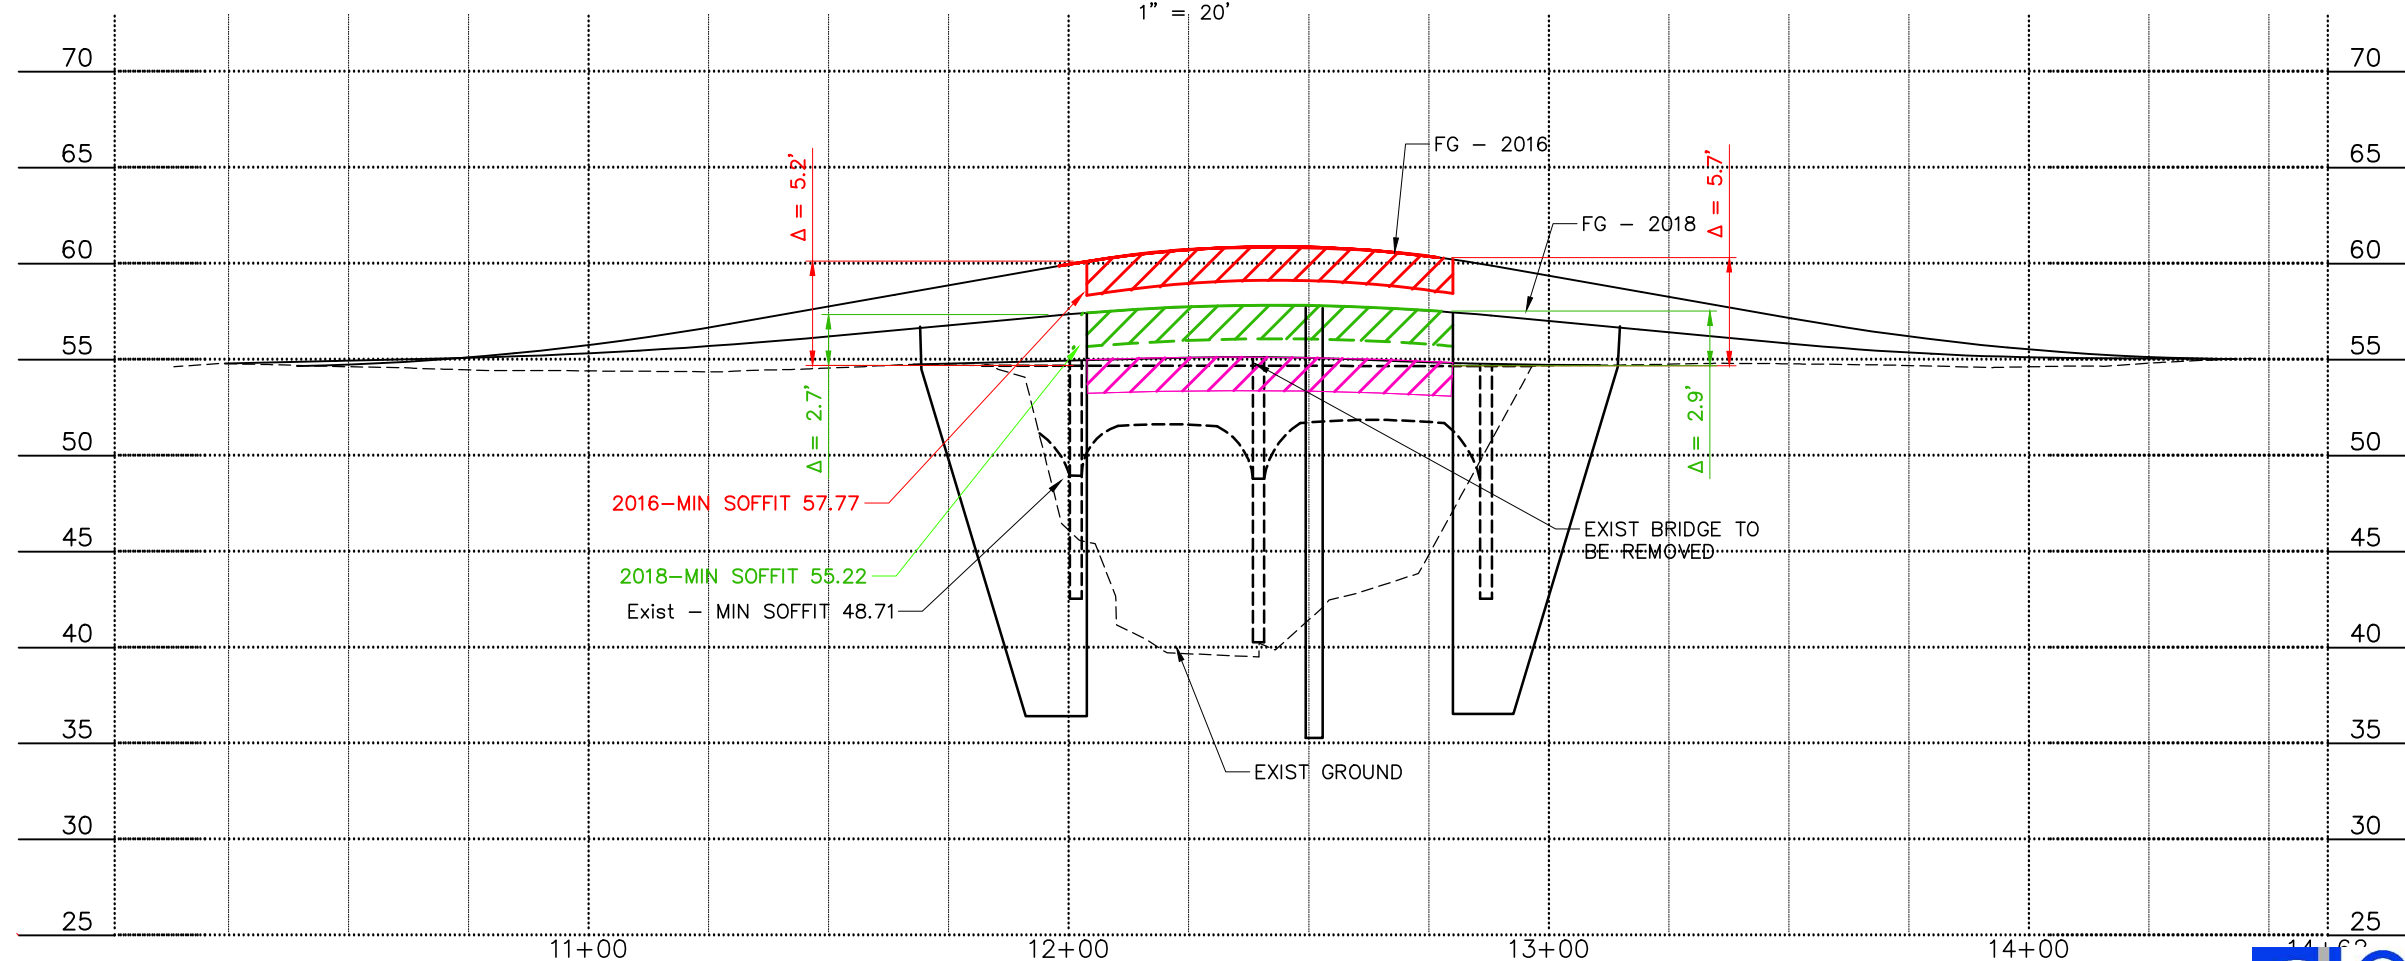


PROJECT CONCEPT ONLY

DRAFT



NOKOMIS AVENUE BRIDGE REPLACEMENT

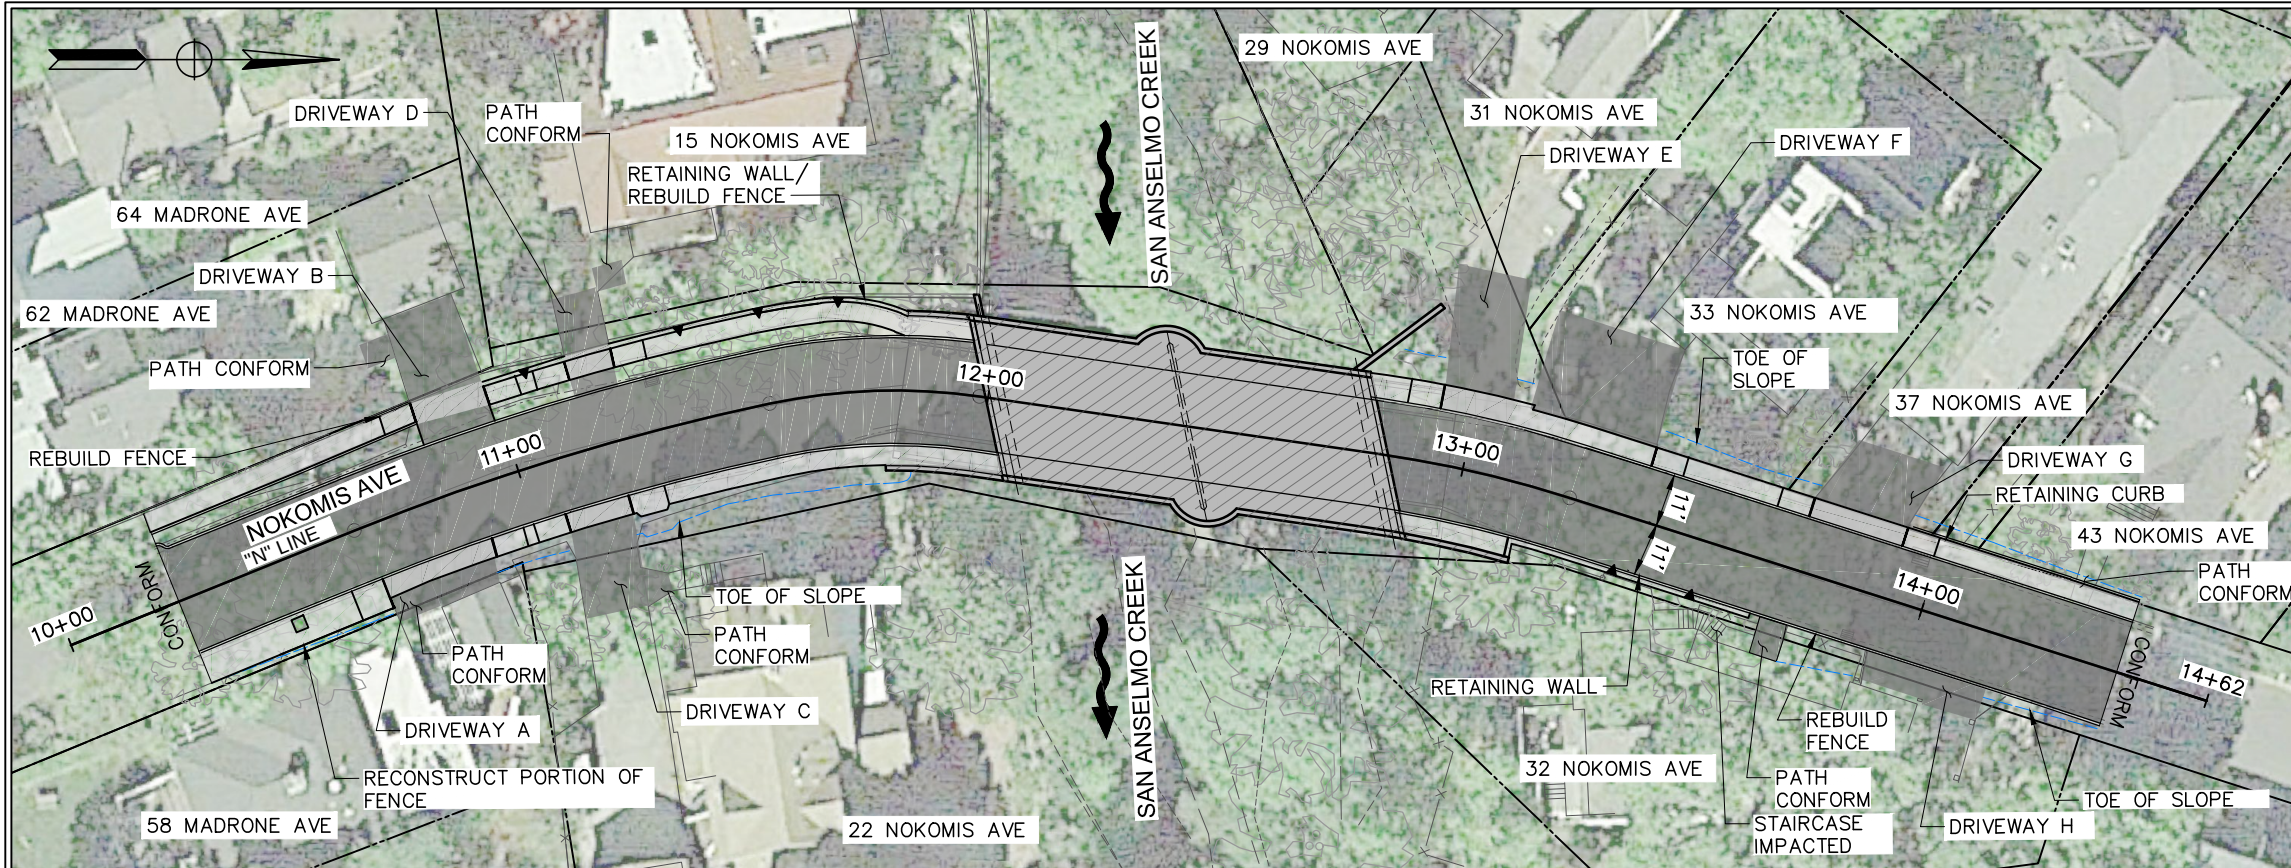


PLAN
1" = 20'


LEGEND:

- STRUCTURE RECONSTRUCTION
- ROADWAY/DRIVEWAY/PATH RECONSTRUCTION
- SIDEWALK RECONSTRUCTION

NOTE:
ALL PROPERTY LINES SHOWN ARE BASED ON MARINMAPS AND ARE ONLY INTENDED AS ILLUSTRATION AND IDENTIFICATION OF POTENTIALLY AFFECTED PARCELS. THEY DO NOT DEFINE PROPERTY BOUNDARIES AS ONLY A SURVEY CAN ACCURATELY DEPICT SUCH BOUNDARIES. ALSO, SEE MARINMAPS DISCLAIMER.

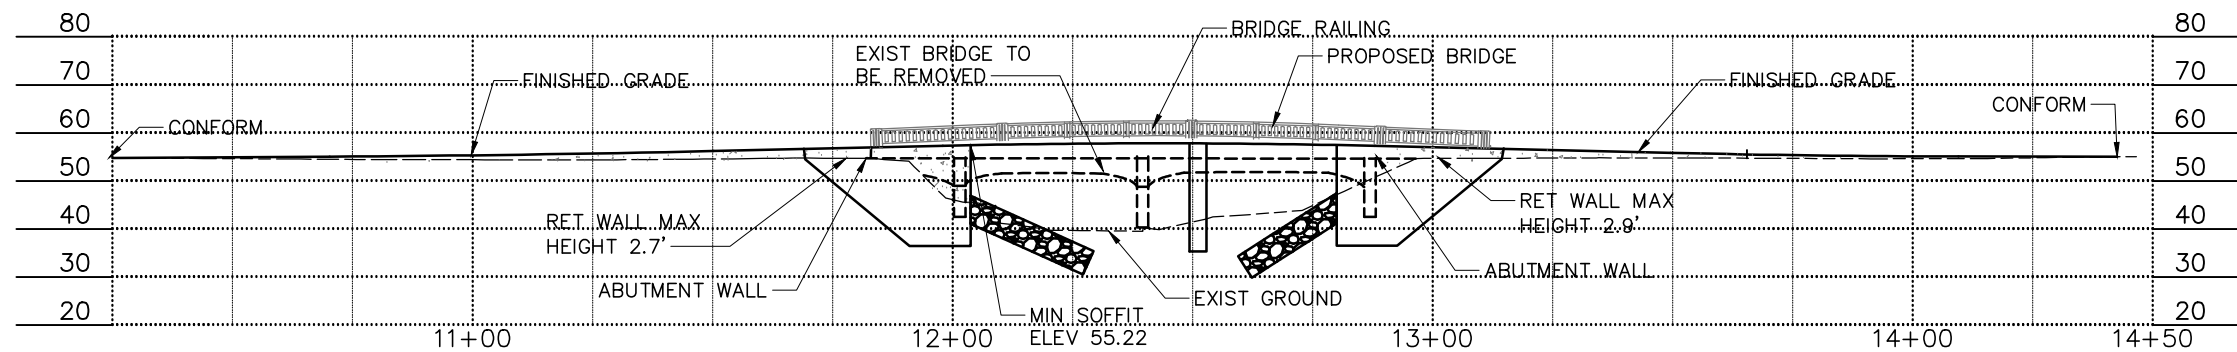

PROFILE
1" = 20' (HORIZ)
1" = 1' (VERT)

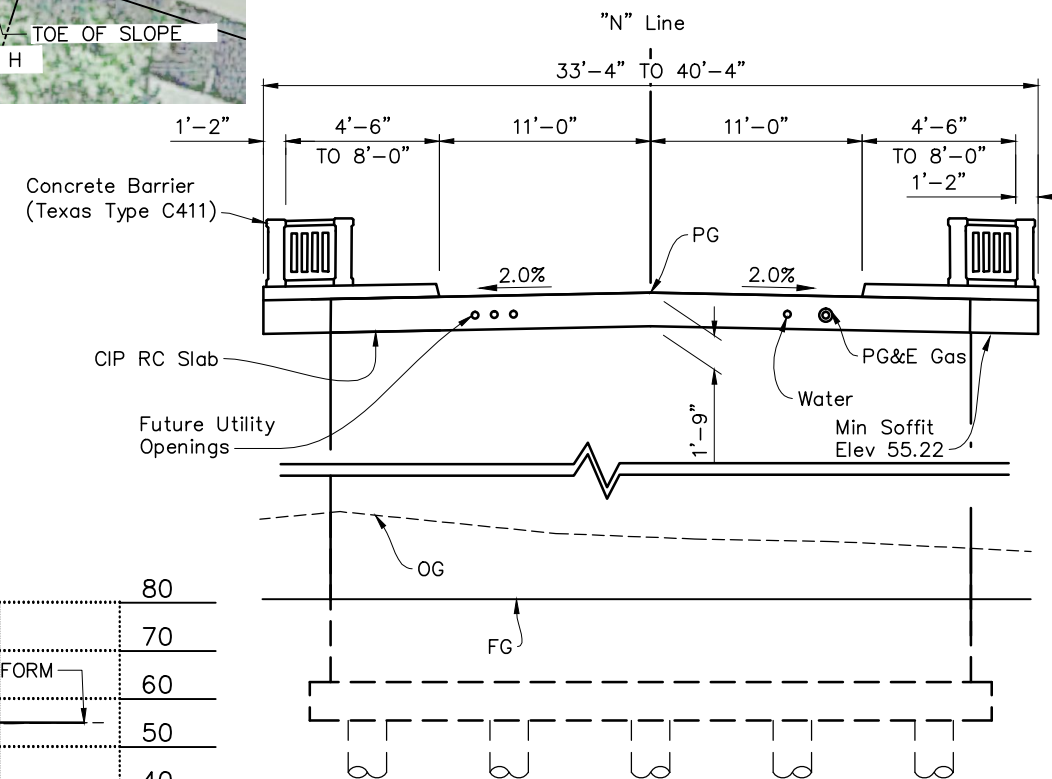

TYPICAL BRIDGE SECTION
1" = 5'

**NOKOMIS AVENUE
BRIDGE REPLACEMENT**

PROJECT CONCEPT ONLY
SUBJECT TO FUTURE PUBLIC REVIEW AND INPUT

MIDWAY PROFILE

DRAFT

