


Nokomis Ave Bridge Replacement

San Anselmo, CA

DRAFT

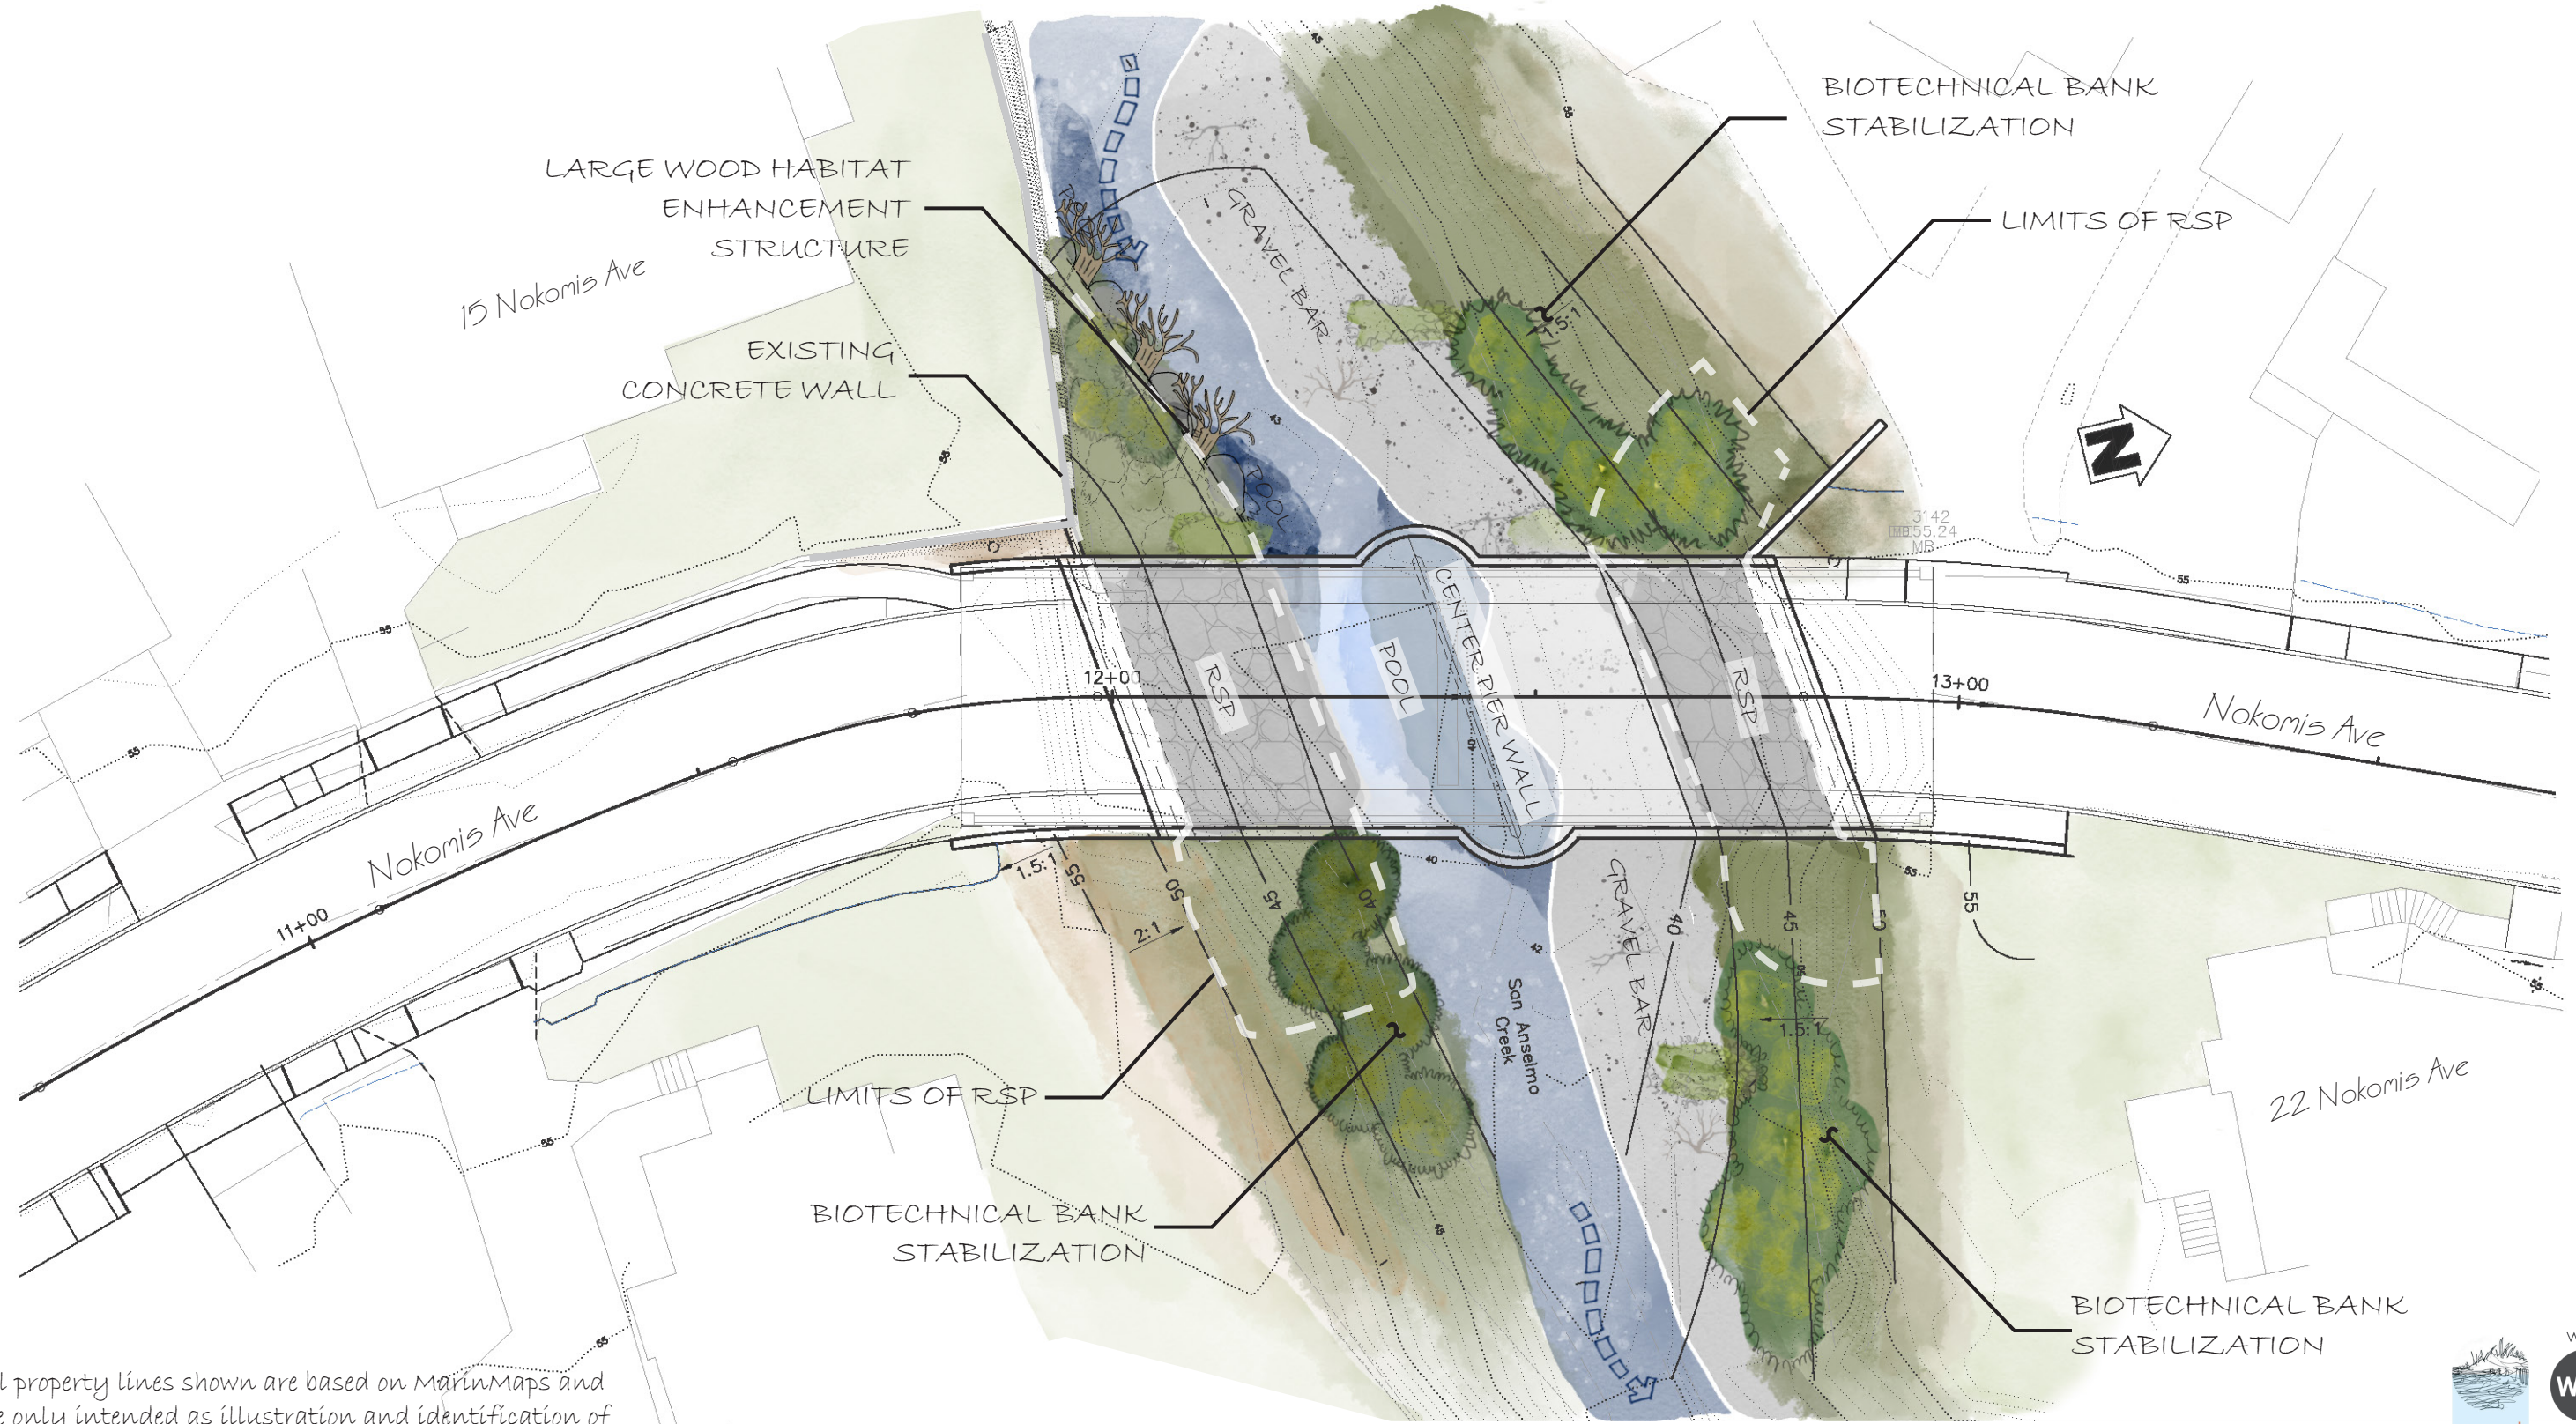

All property lines shown are based on MarinMaps and are only intended as illustration and identification of potentially affected parcels. They do not define property boundaries as only a survey can accurately depict such boundaries. Also, see MarinMaps disclaimer.

SCALE: 1" = 10'